

KEY

- **PROPOSED NO WAITING AT ANY TIME**
- - - ◆ - - - **PROPOSED NO WAITING MONDAY-FRIDAY 14.00-16.00**
- - - > - - - **EXISTING WAITING, LOADING AND PARKING RESTRICTIONS (WITH OR WITHOUT SYMBOLS)**

Notes

Rev.	Description	Drwn	Sig.	Date	Chkd	Sig.	Date	Appr	Sig.	Date
A	SYMBOLS ADDED TO LINETYPES	SDC	SDC	31.01.08	AJM	AJM	31.01.08	TPC	TPC	31.01.08
B	RESTRICTIONS AMENDED	CAH	CAH	02.11	AH	AH	02.11	TPC	TPC	02.11

Drwn	Sig.	Date	Chkd	Sig.	Date	Appr	Sig.	Date
SDC	SDC	31.01.08	AJM	AJM	31.01.08	TPC	TPC	31.01.08
CAH	CAH	02.11	AH	AH	02.11	TPC	TPC	02.11


North Point

Drwn by	Sig.	Date	Checked by	Sig.	Date	Approved by	Sig.	Date
SDC	SDC	03/07	AM	AM	03/07	TPC	TPC	03/07

Project
**ELMBRIDGE DPE
 LONG DITTON**
 Drawing
IMPLEMENTED TRAFFIC ORDERS

SURREY COUNTY COUNCIL
 Sustainable Development
 Head of Transportation
 21, 22, 23
 (Museum) Guildford, Surrey GU1 2HF

Project No.
3282/ELM
 Contract Sheet No.
13104
 Rev.
B
 Classification
ADVERTISED

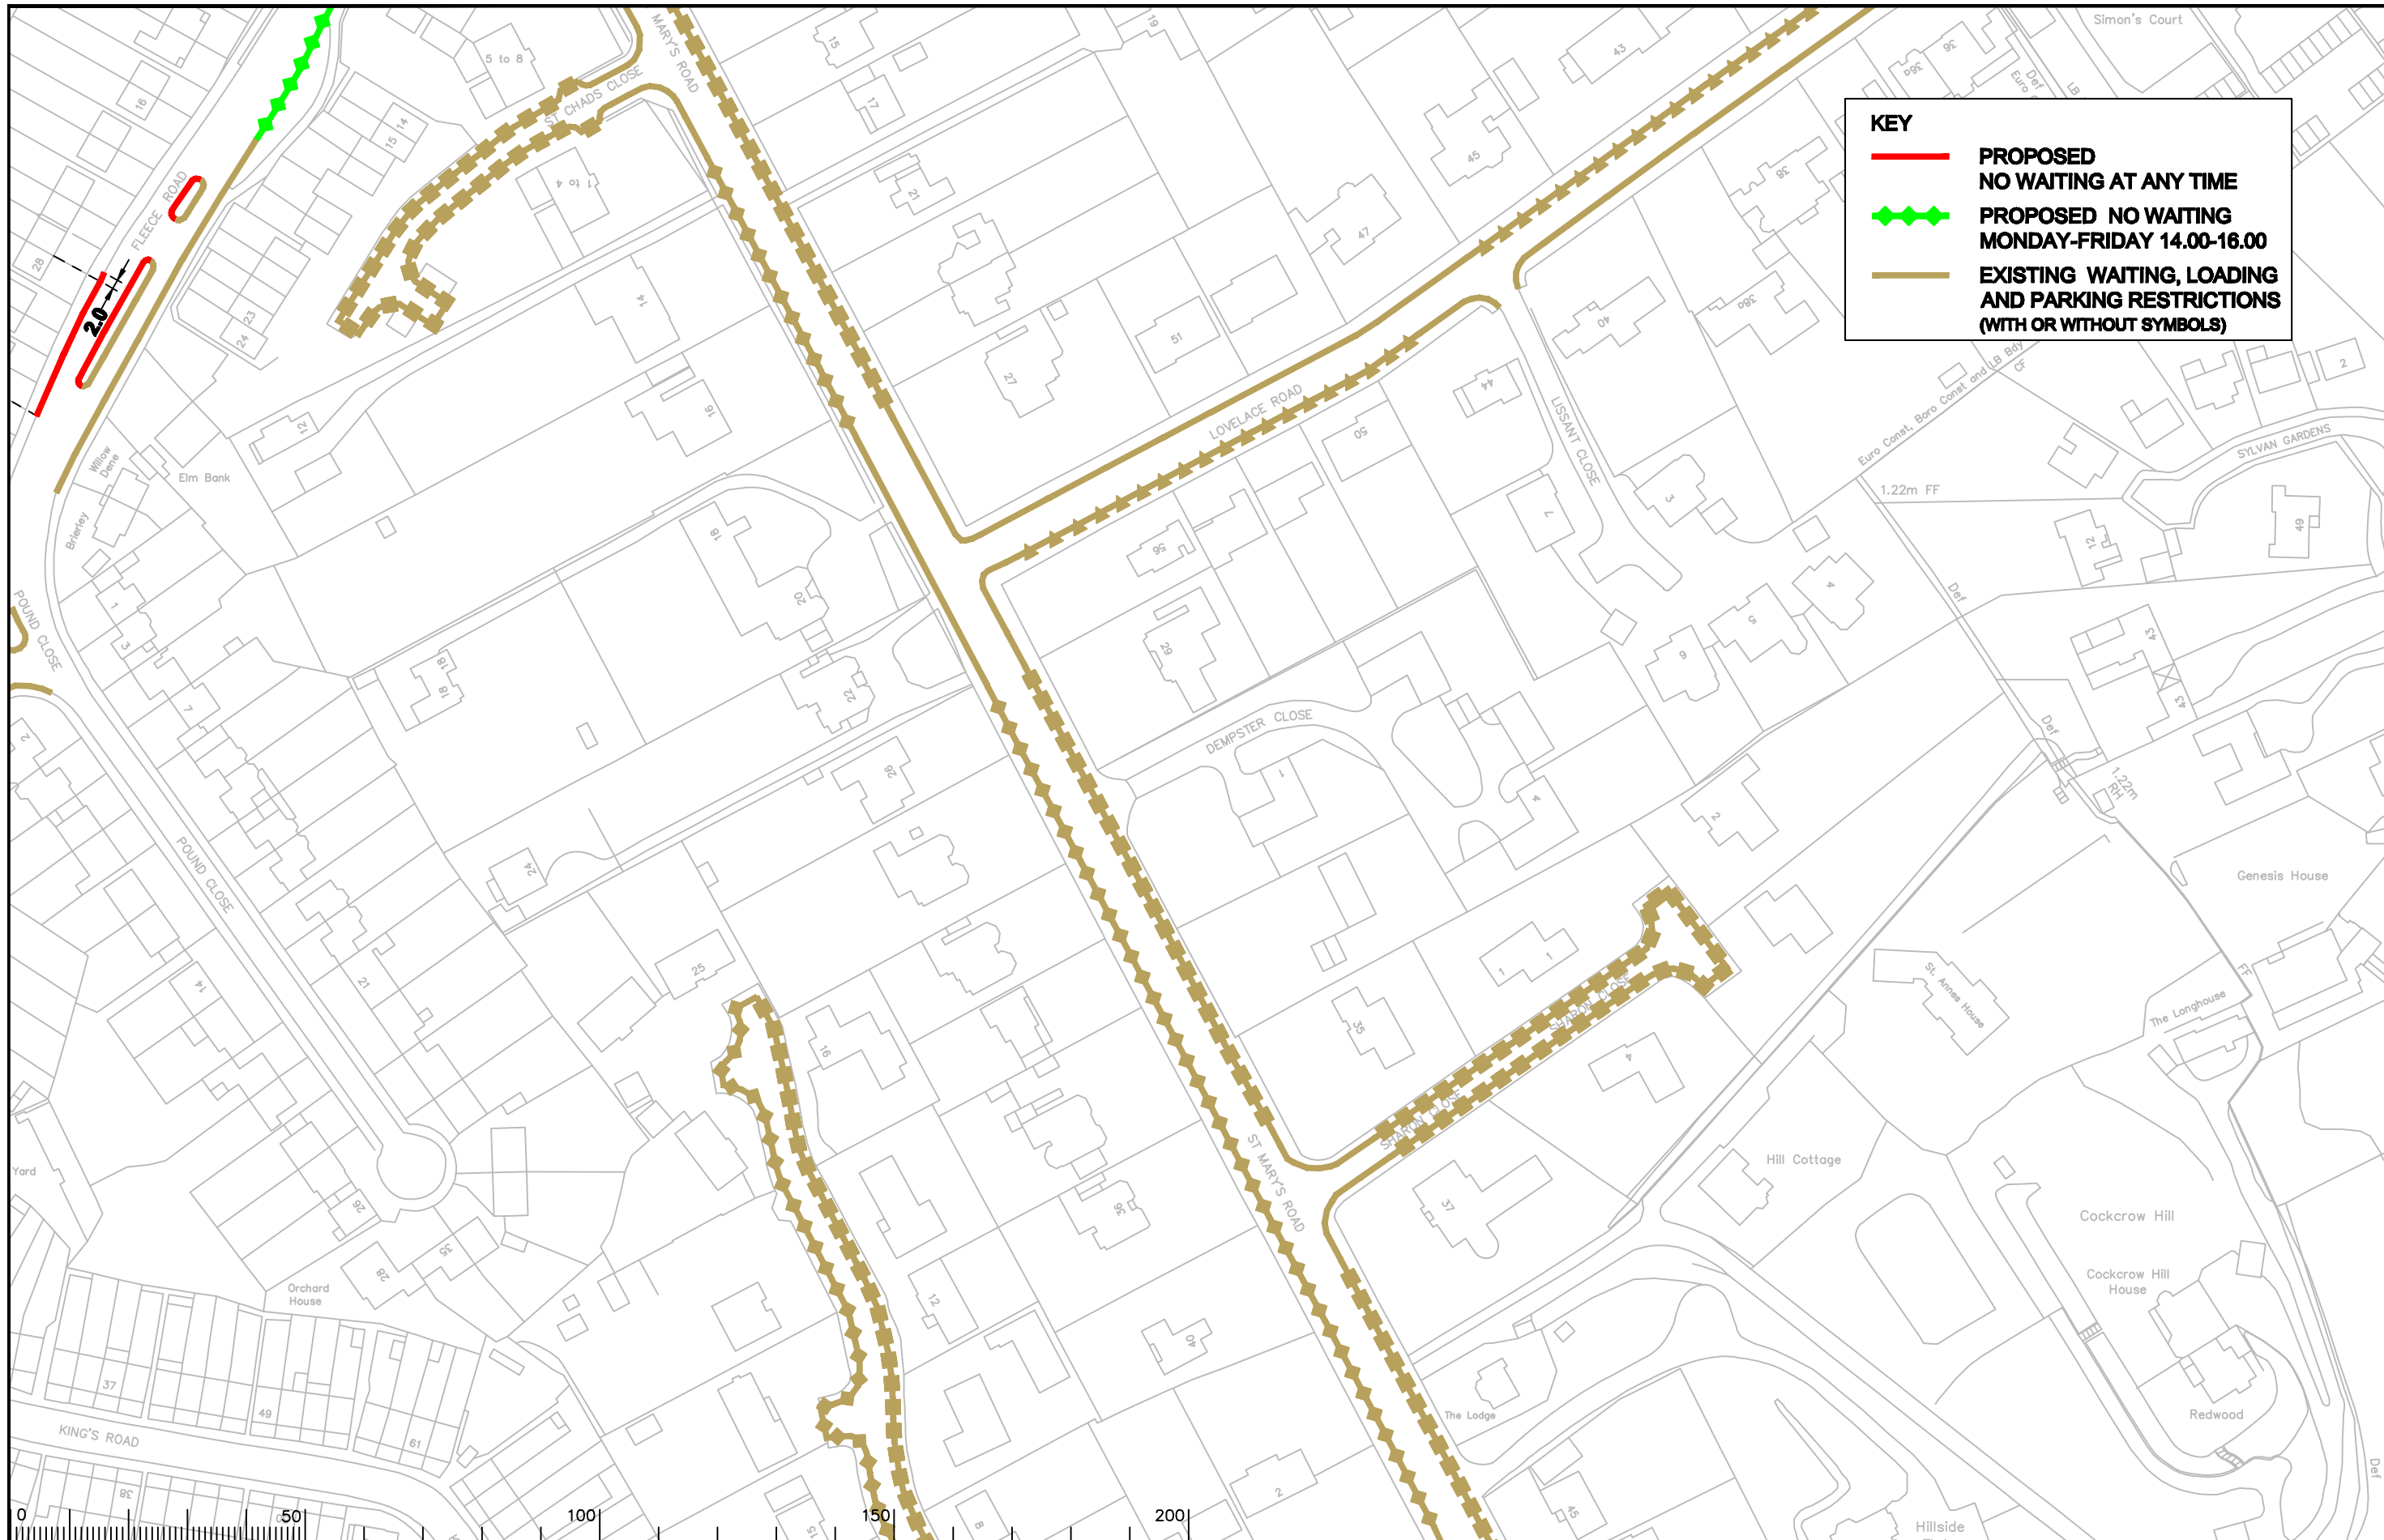


KEY	
	PROPOSED NO WAITING AT ANY TIME
	PROPOSED NO WAITING MONDAY-FRIDAY 14.00-16.00
	EXISTING WAITING, LOADING AND PARKING RESTRICTIONS (WITH OR WITHOUT SYMBOLS)

Notes

Rev.	Description	Drwn	Sig.	Date	Chkd	Sig.	Date	Appr	Sig.	Date
A	SYMBOLS ADDED TO LINETYPES	SDC	SDC	31.01.08	AJM	AJM	31.01.08	TPC	TPC	31.01.08
B	RESTRICTIONS AMENDED	CAH	CAH	02.11	AH	AH	02.11	TPC	TPC	02.11

North Point



Drawn by SDC Sig. SDC Date 03/07
 Checked by originator AM Sig. AM Date 03/07
 Approved by TPC Sig. TPC Date 03/07


Project
**ELMSBRIDGE DPE
 LONG DITTON**
 Drawing
IMPLEMENTED TRAFFIC ORDERS



**SURREY
 COUNTY COUNCIL**
 Sustainable Development
Head of Transportation
 2nd Floor, City Hall, 100 High Street, Guildford, Surrey GU1 1HF

Project No. 3282/ELM	Rev. B
Contract Sheet No.	Drawing No. 13105
Classification ADVERTISED	

SHEET OF

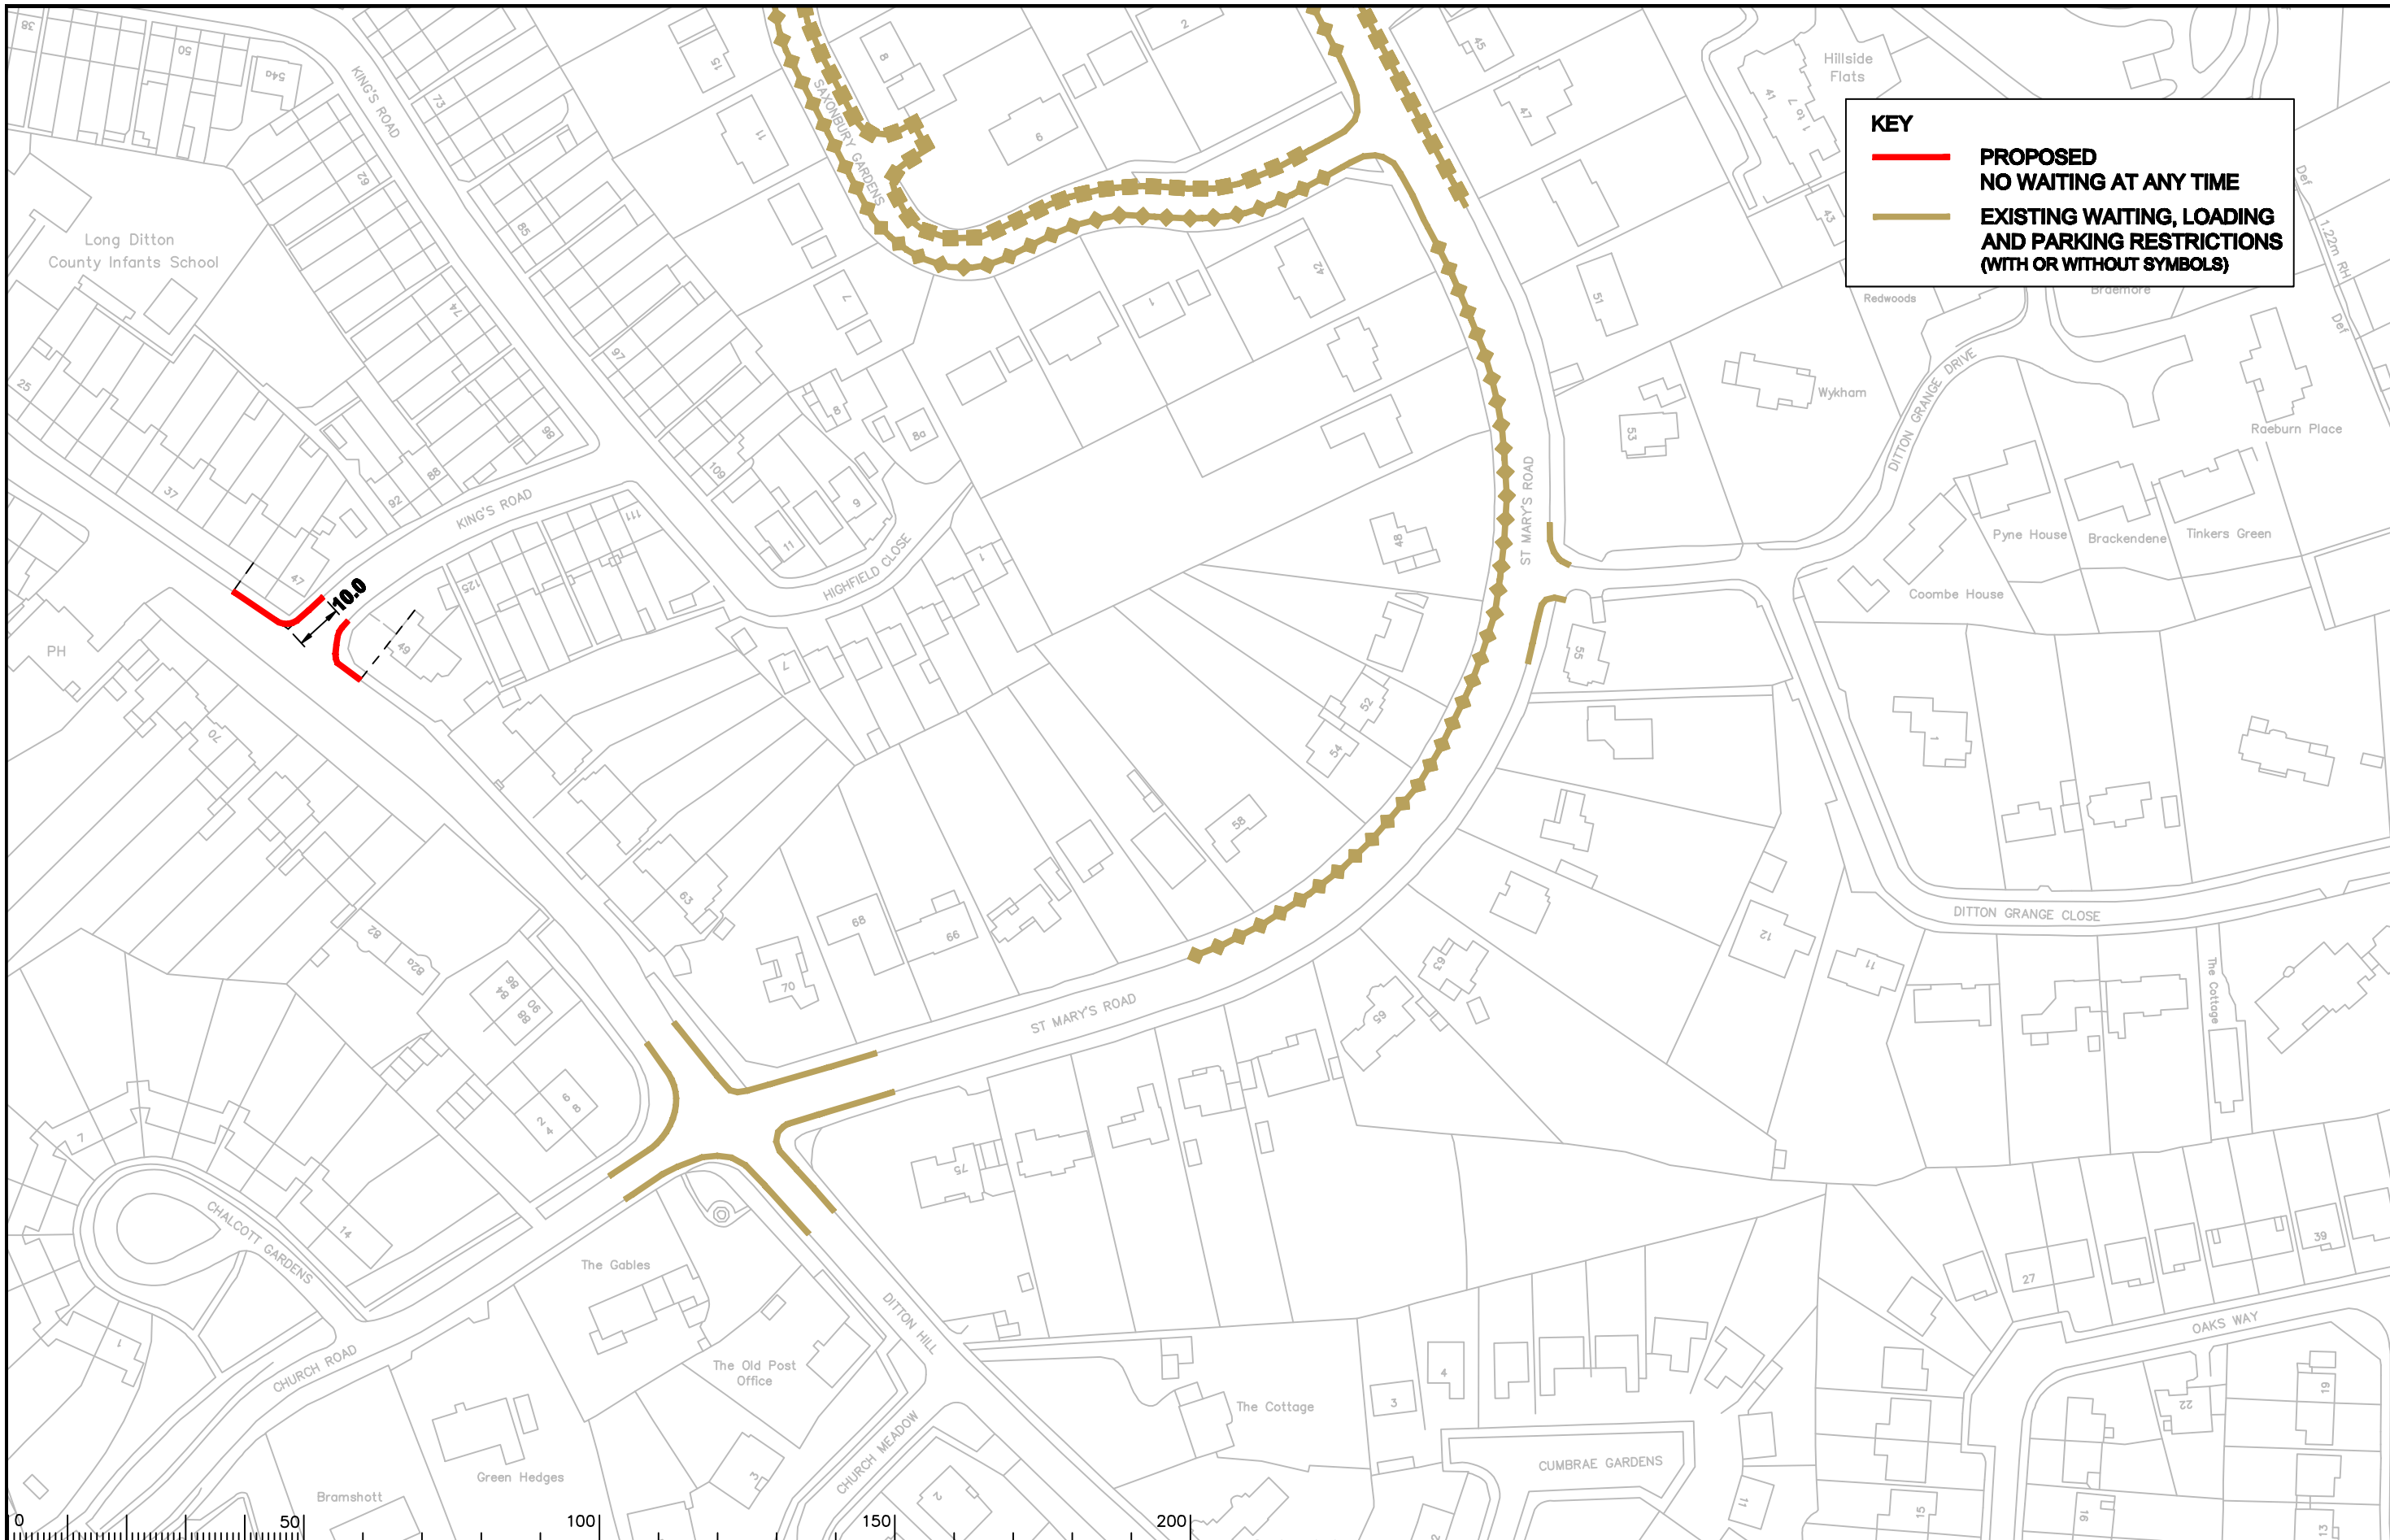

Notes

Rev.	Description	Drwn	Sig.	Date	Chkd	Sig.	Date	Appr	Sig.	Date
A	SYMBOLS ADDED TO LINETYPES	SDC	SDC	31.01.08	AJM	AJM	31.01.08	TPC	TPC	31.01.08
B	RESTRICTIONS AMENDED	CAH	CAH	02.11	AH	AH	02.11	TPC	TPC	02.11


Drawn by	Sig.	Date
SDC	SDC	03/07
Checked by	Sig.	Date
AM	AM	03/07
Approved by	Sig.	Date
TPC	TPC	03/07

Project: ELMBRIDGE DPE
LONG DITTON

Drawing: IMPLEMENTED TRAFFIC ORDERS

SURREY COUNTY COUNCIL
Sustainable Development

Project No. 3282/ELM
Contract Sheet No. 13106
Drawing No. B
Classification: ADVERTISED

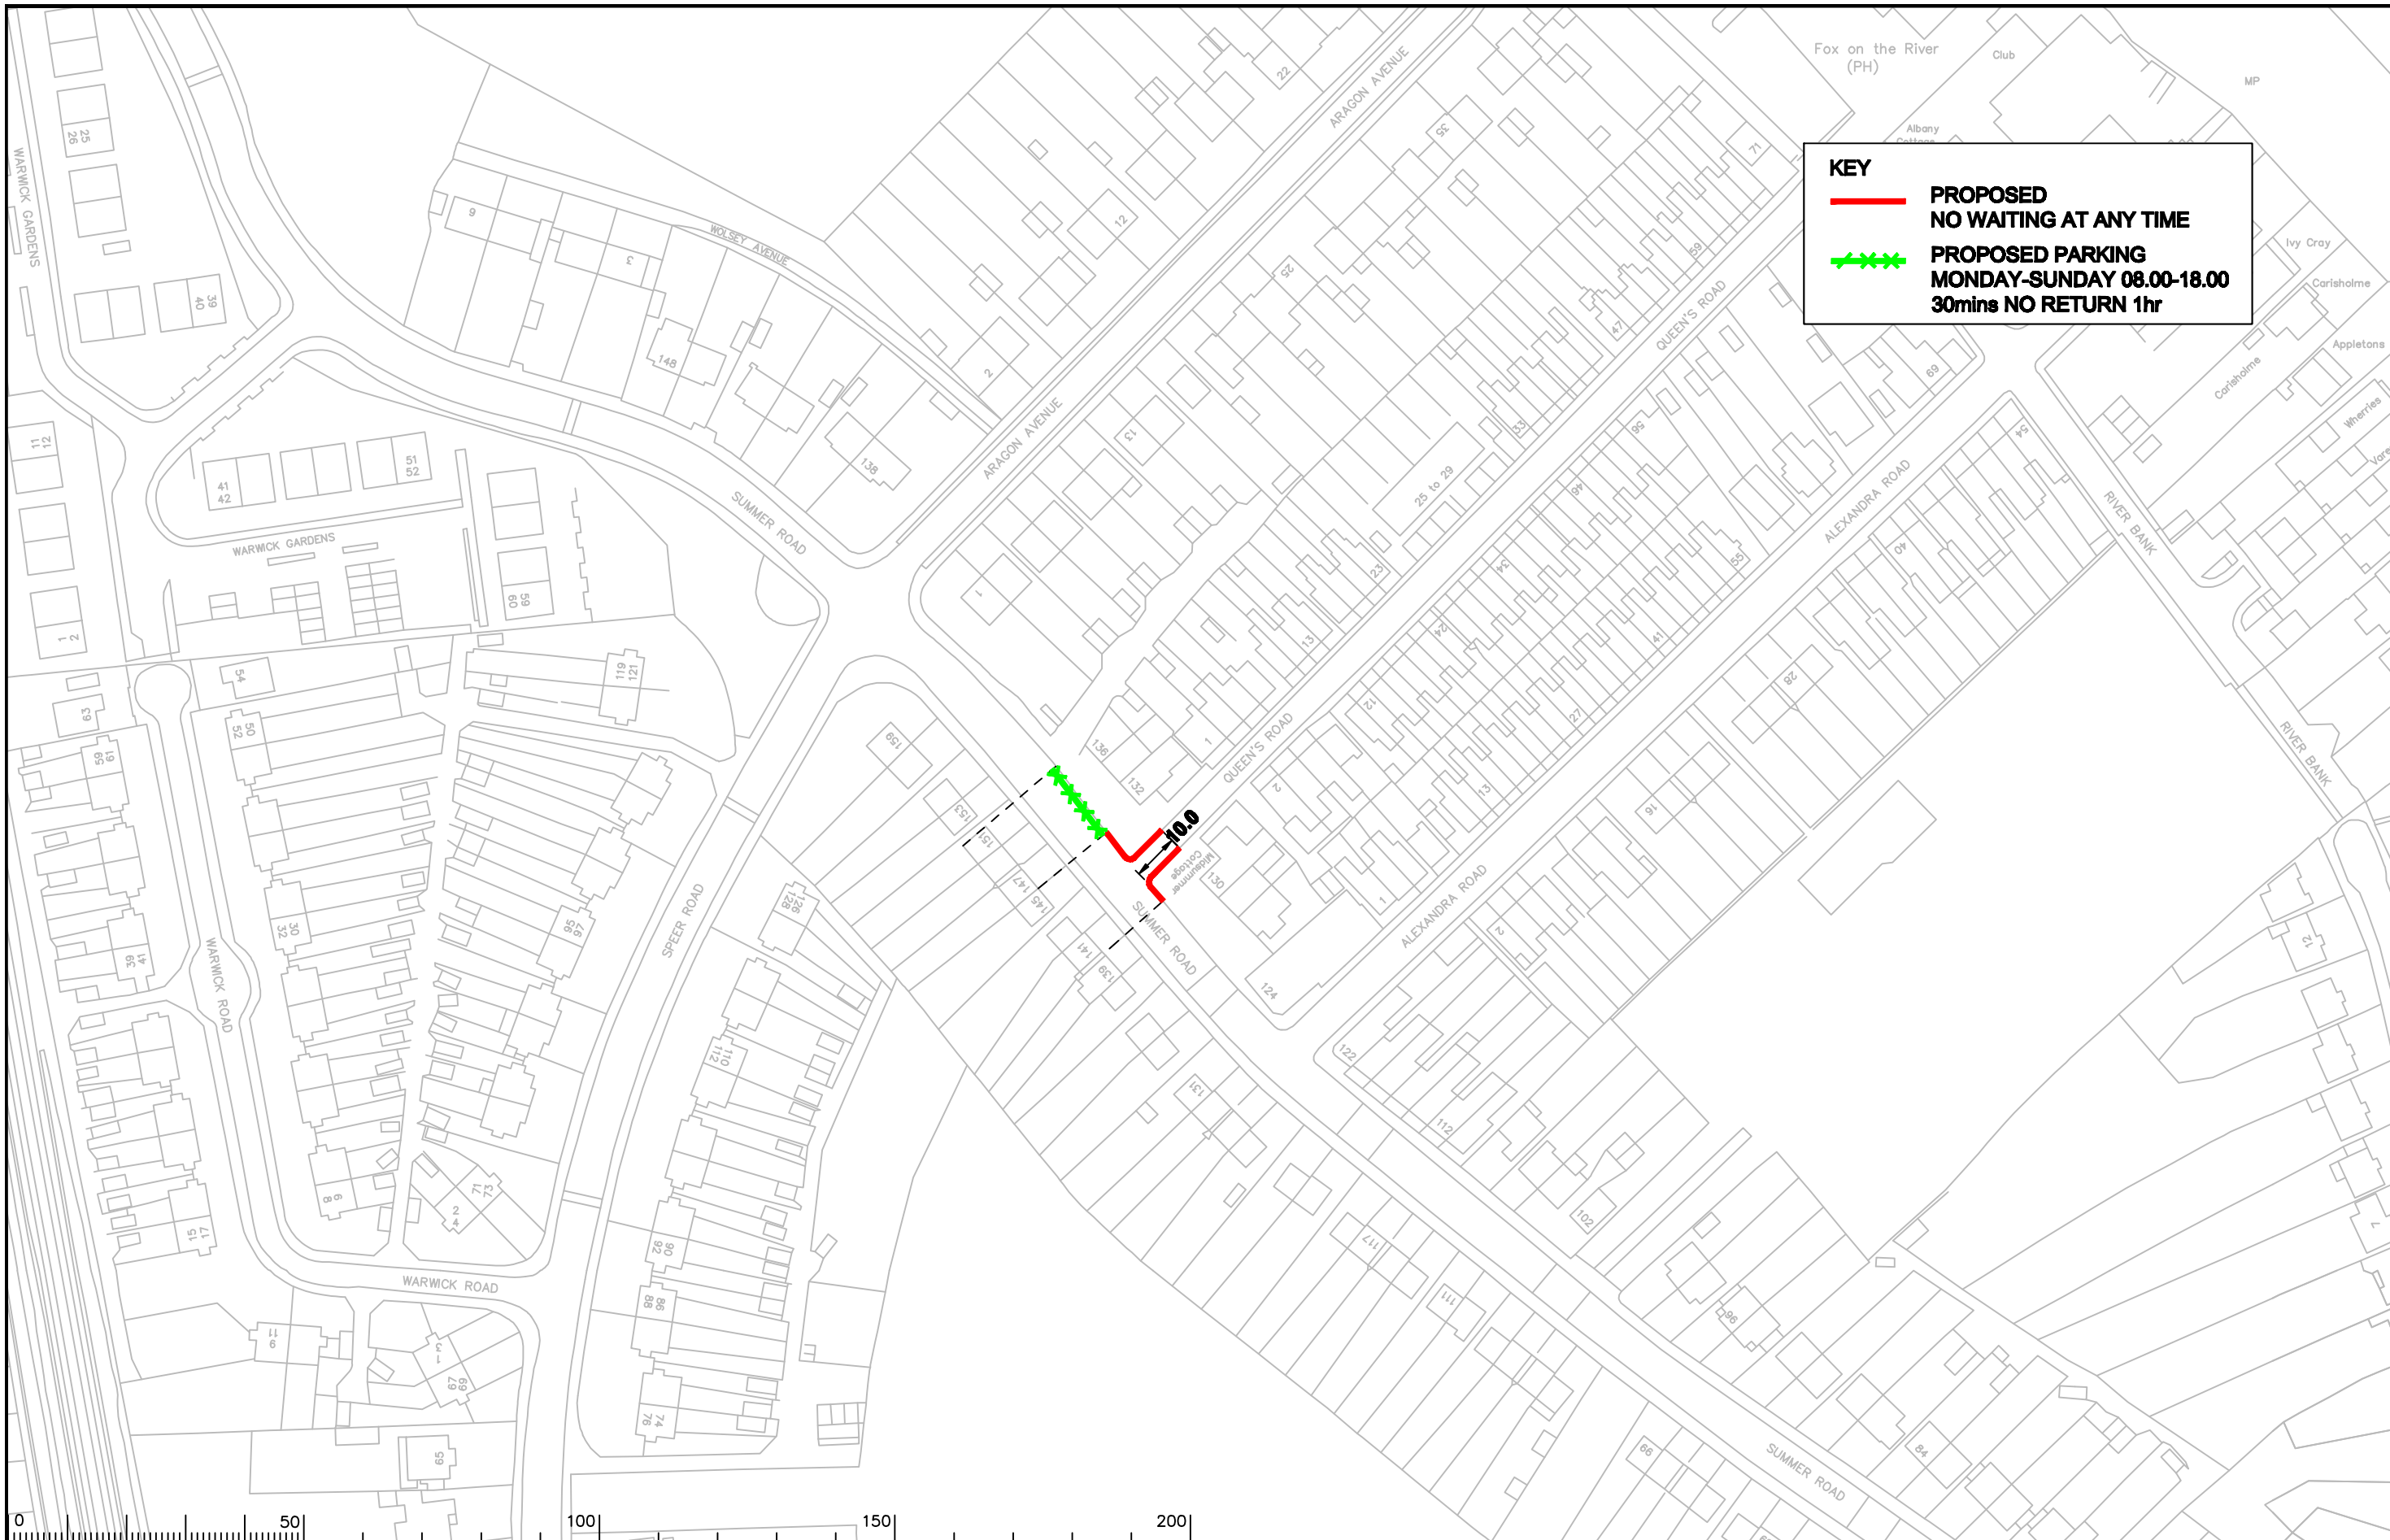

KEY

PROPOSED NO WAITING AT ANY TIME

PROPOSED PARKING MONDAY-SUNDAY 08.00-18.00 30mins NO RETURN 1hr



Notes

Rev.	Description	Drwn	Sig.	Date	Chkd	Sig.	Date	Appr	Sig.	Date

North Point

Used upon the Ordnance Survey mapping with the permission of the Controller of Her Majesty's Stationary Office. Crown copyright. Unauthorised reproduction infringes Crown copyright and may lead to prosecution or other proceedings. Surrey County Council LA 075872 1996.

Drawn by	SDC	Sig.	SDC	Date	10/05
Checked by	AM	Sig.	AM	Date	10/05
Approved by	TPC	Sig.	TPC	Date	10/05

Project

ELMBRIDGE DPE
THAMES DITTON AND LONG DITTON

Drawing

IMPLEMENTED TRAFFIC ORDERS

SHEET OF

SURREY COUNTY COUNCIL
Sustainable Development

Project No. **3282/ELM**
Contract Sheet No. **13132**
Drawing No. **13132**
Rev. **-**
Classification **ADVERTISED**